


DYERSBURG BRANCH  
See Map V-1/5.1

NUMBER	GRANTOR	GRANTEE	INSTRUMENT	DATE	RECORD	CUSTODIAN'S NUMBER	REMARKS
1.	B.C. Edenton	G.M. & N.R.R. Co.	Wty. Deed	June 30, 1917	90, 135, Nov. 15, 1917	44	Includes Parcel 34 preceding sheet
2.	Medora Carothers			Nov. 1, 1917	90, 135, Nov. 15, 1917	45	
3.	A.H. Ellington			Sept. 20, 1917	90, 139, Nov. 15, 1917	46	
4.	D.L. Meyer			May, 15, 1918	91, 124, May, 15, 1918	47	Consideration includes house.
5.	Hardeman County		Permit				
6.	Mrs. Ella B. Carothers		Wty. Deed	Feb. 11, 1918	90, 270, Mar. 14, 1918	48	
7.							

Note: For continuation, see Supplemental Map 5-12.

# JACKSON

TENN.

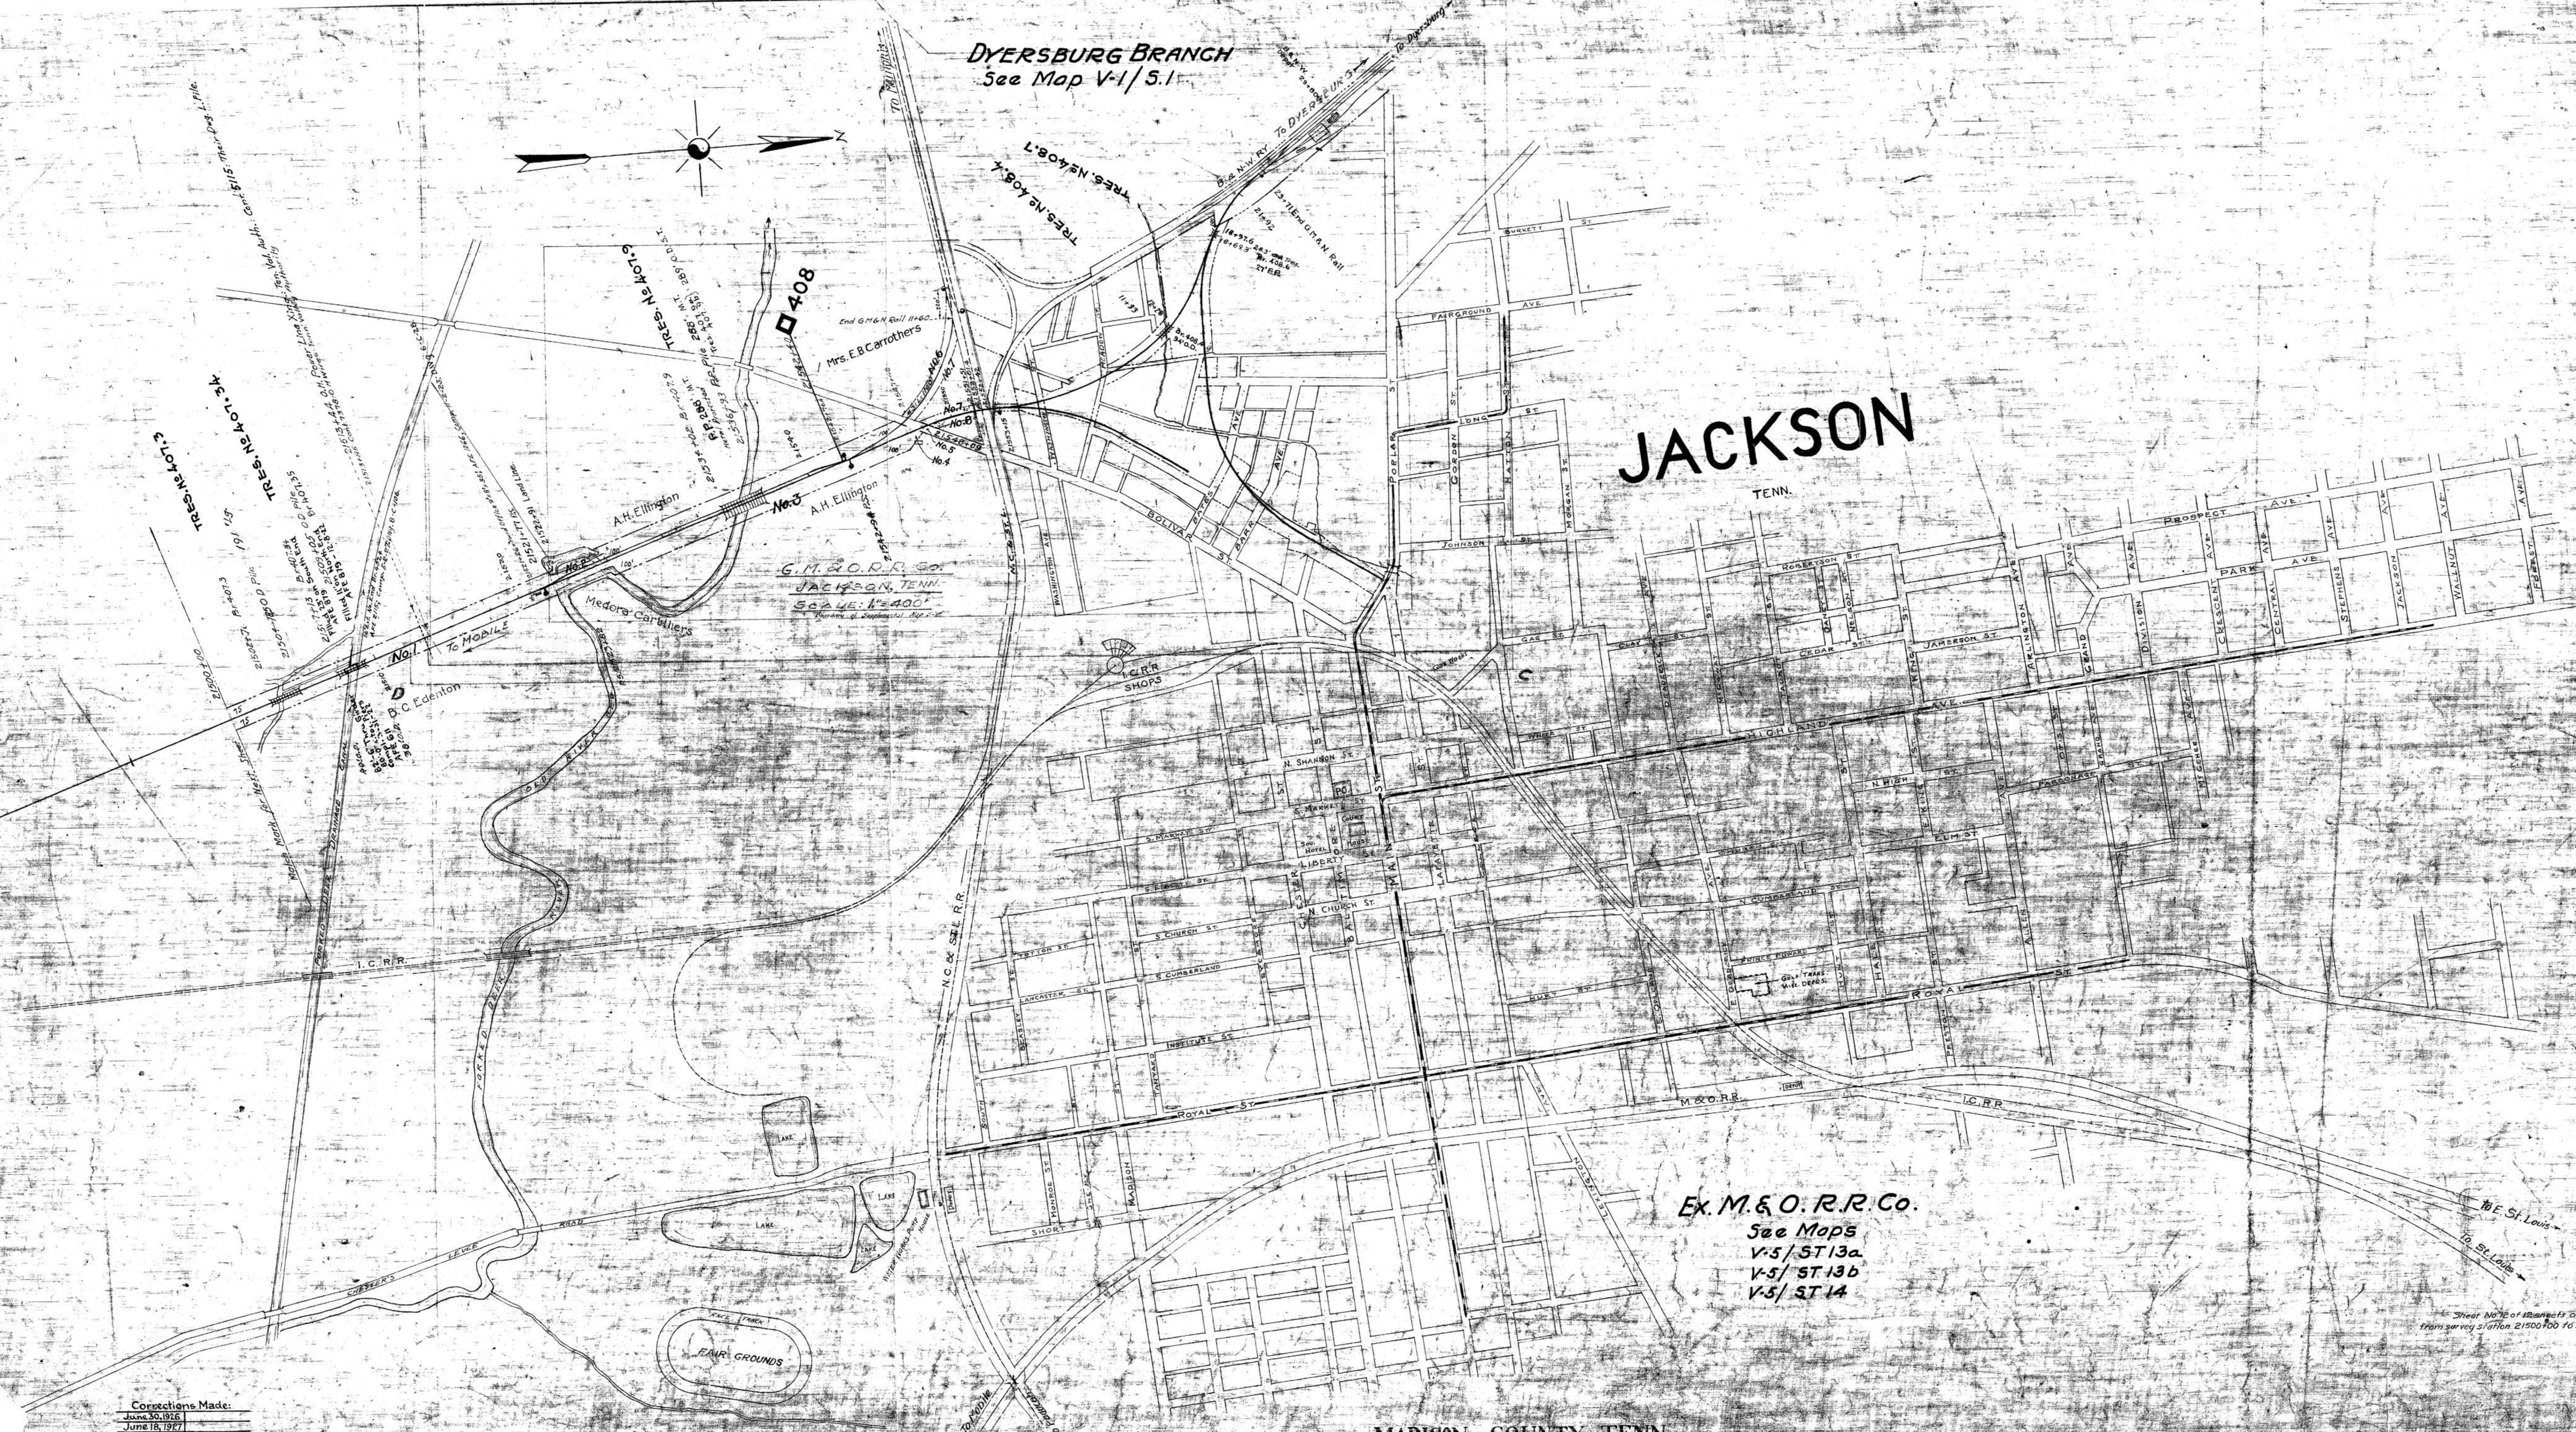

General Notes:  
This map is based on attachments See Roll 761 of 761 C.C. Cancelled 10-31-40.

RIGHT OF WAY AND TRACK MAP  
GULF, MOBILE & NORTHERN R. R.

Operated By the Same

STATION 21500 TO STATION 21580+24

Scale: 1" IN. = 400 FT. SEPTEMBER 1, 1920

Office of Chief Engineer  
Laurel, Miss.

Ex. M. & O. R.R. Co.  
See Maps  
V-5/ST 13a  
V-5/ST 13b  
V-5/ST 14

Sheet No. 12 of 12 sheets of Gulf, Mobile & Northern R.R. Valuations, from survey station 21500 to survey station 21580

*L.W. May*  
Chief Engineer

057-049

V-6  
12

40E 1

Corrections Made:  
June 30, 1916  
June 18, 1917  
Dec. 31, 1917

JACKSON, TENN. MADISON COUNTY, TENN.